


CHANGE HISTORY TABLE				
No	Rev.	Modification description	Date	Initials
1.	01	Initial Release	27-11-2013	AD
2.	02			
3.	03			

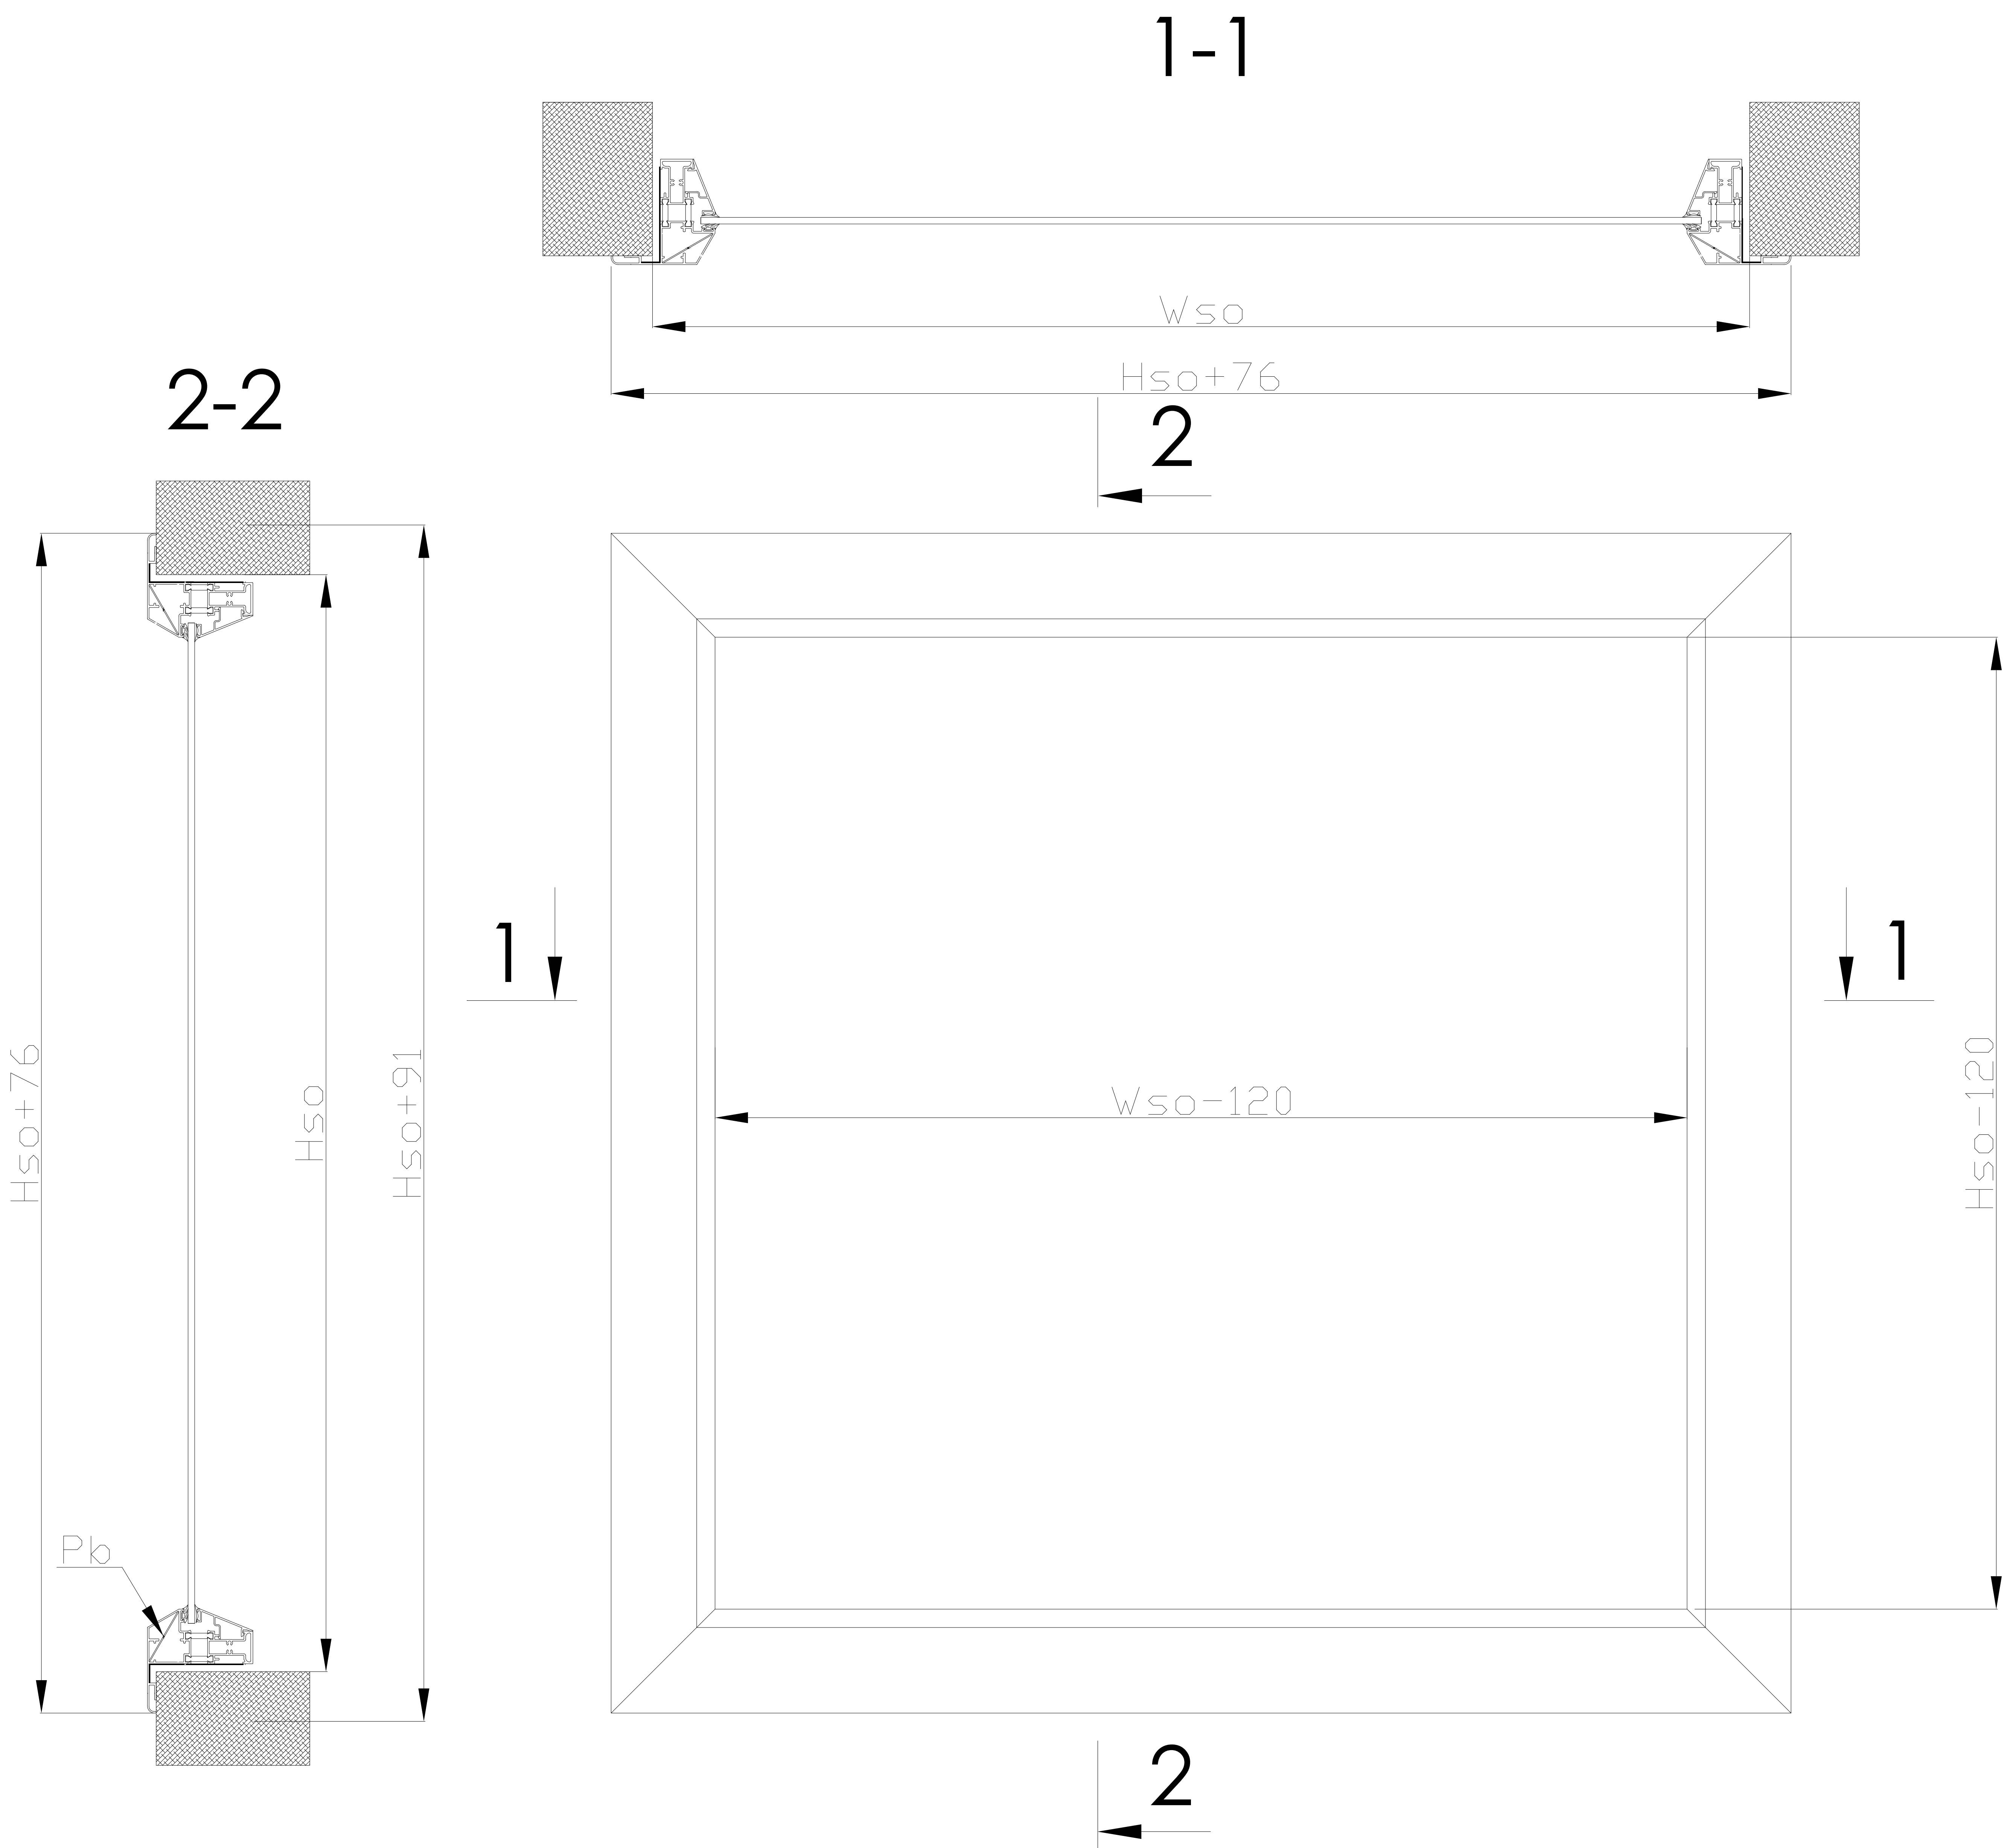

	Contact address: THERMOD AB Söderborgsvägen 32 SE-671 95 Klässbol, Sweden tel. (0)570 72 74 70 fax. (0)570 72 74 71 info@thermod.se		Drawing name: Fixed Window, with lead insert (for RTG), one sided cover		Drawing number: 110-010-00	
	Date: 27-11-2013	Drawn by: A.Dziewialtowski	Scale: 1:10	Print format: A4	Revision: 01	